 

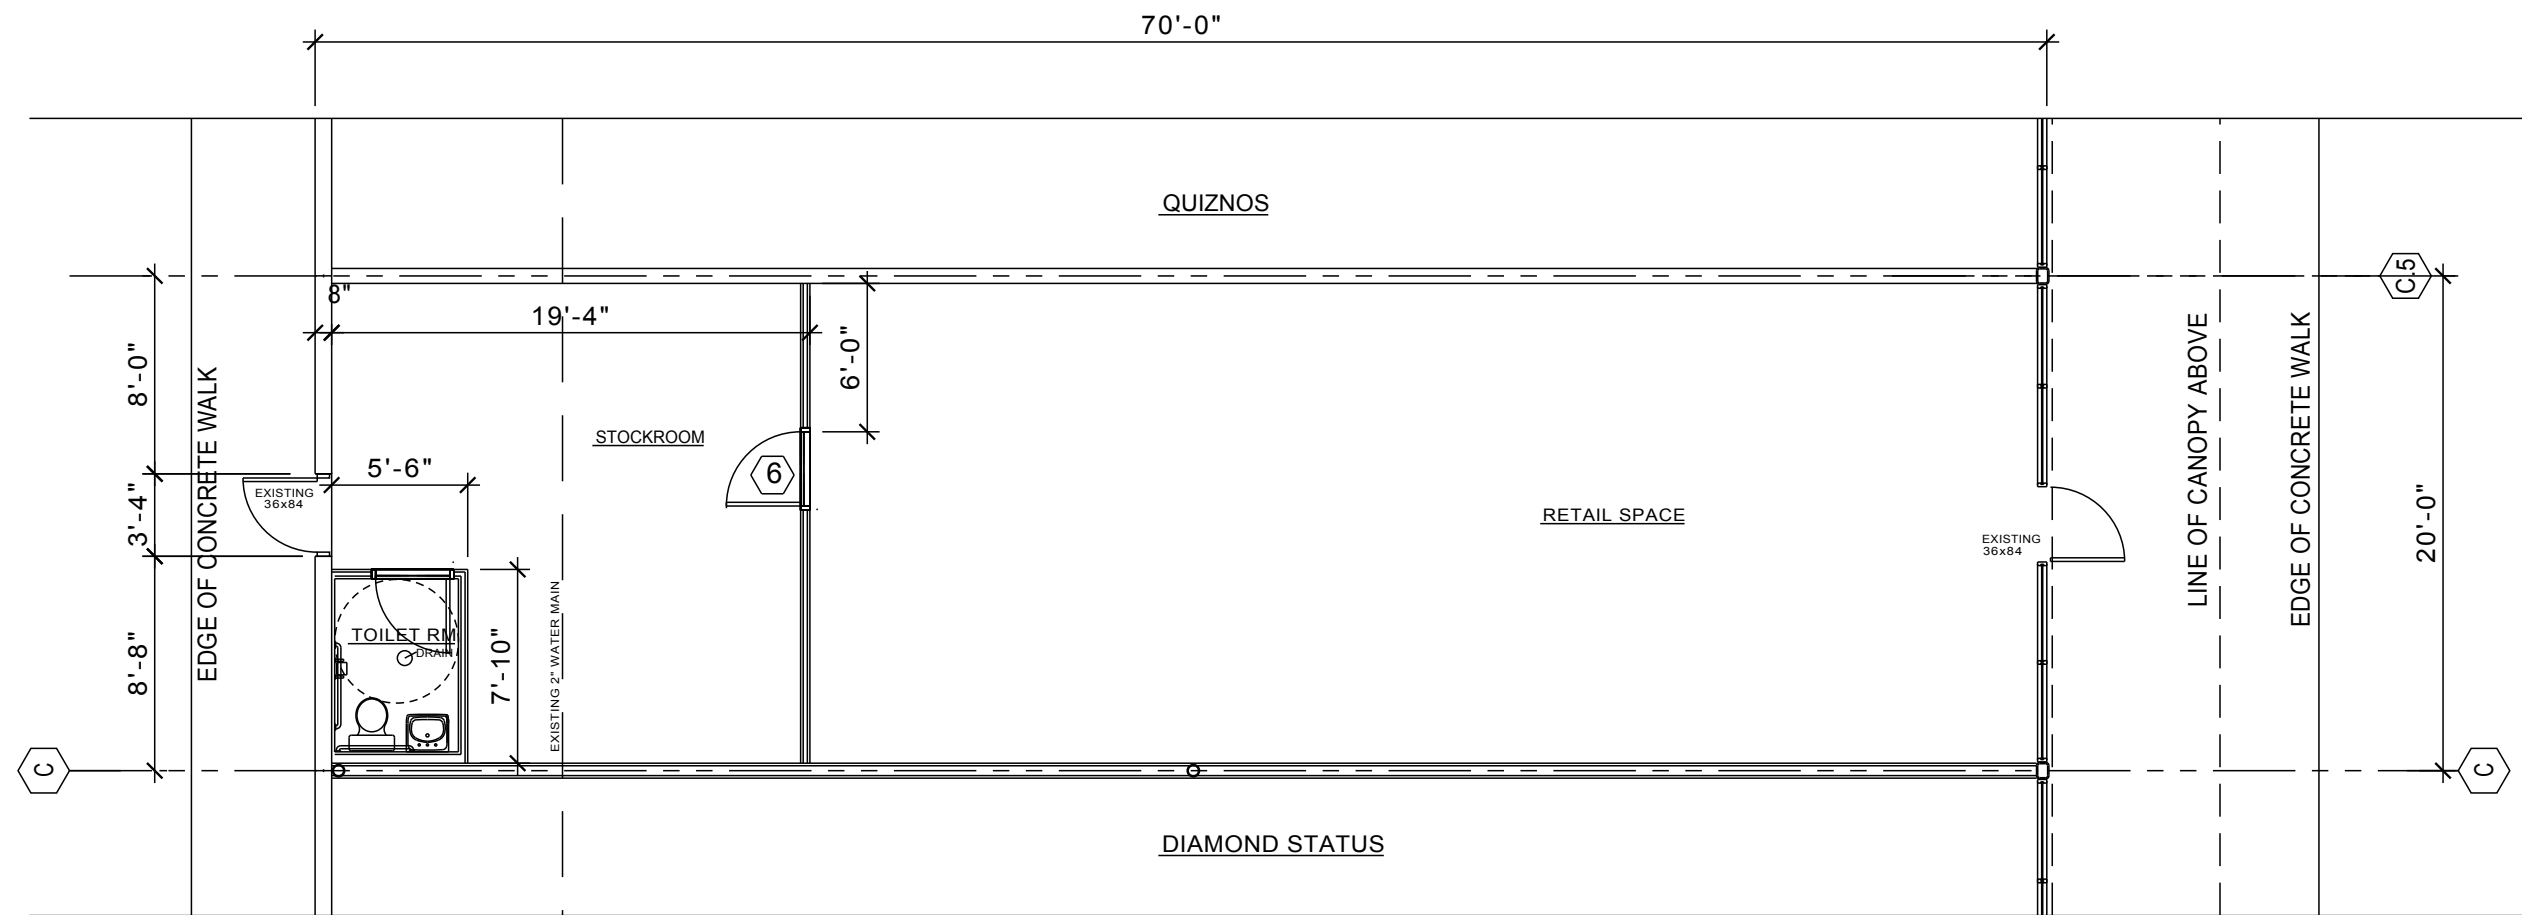


KEY

-  EXISTING PARTITIONS TO REMAIN
-  NEW PARTITIONS



FLOOR PLAN

SCALE 1/8" = 1'-0"