



SEAL

REVISIONS

DATE
FEB. 15, 2009
DRAWN BY
T. LOWRIE
CHECKED BY
T. LOWRIE

SHEET NO

1
OF ONE

 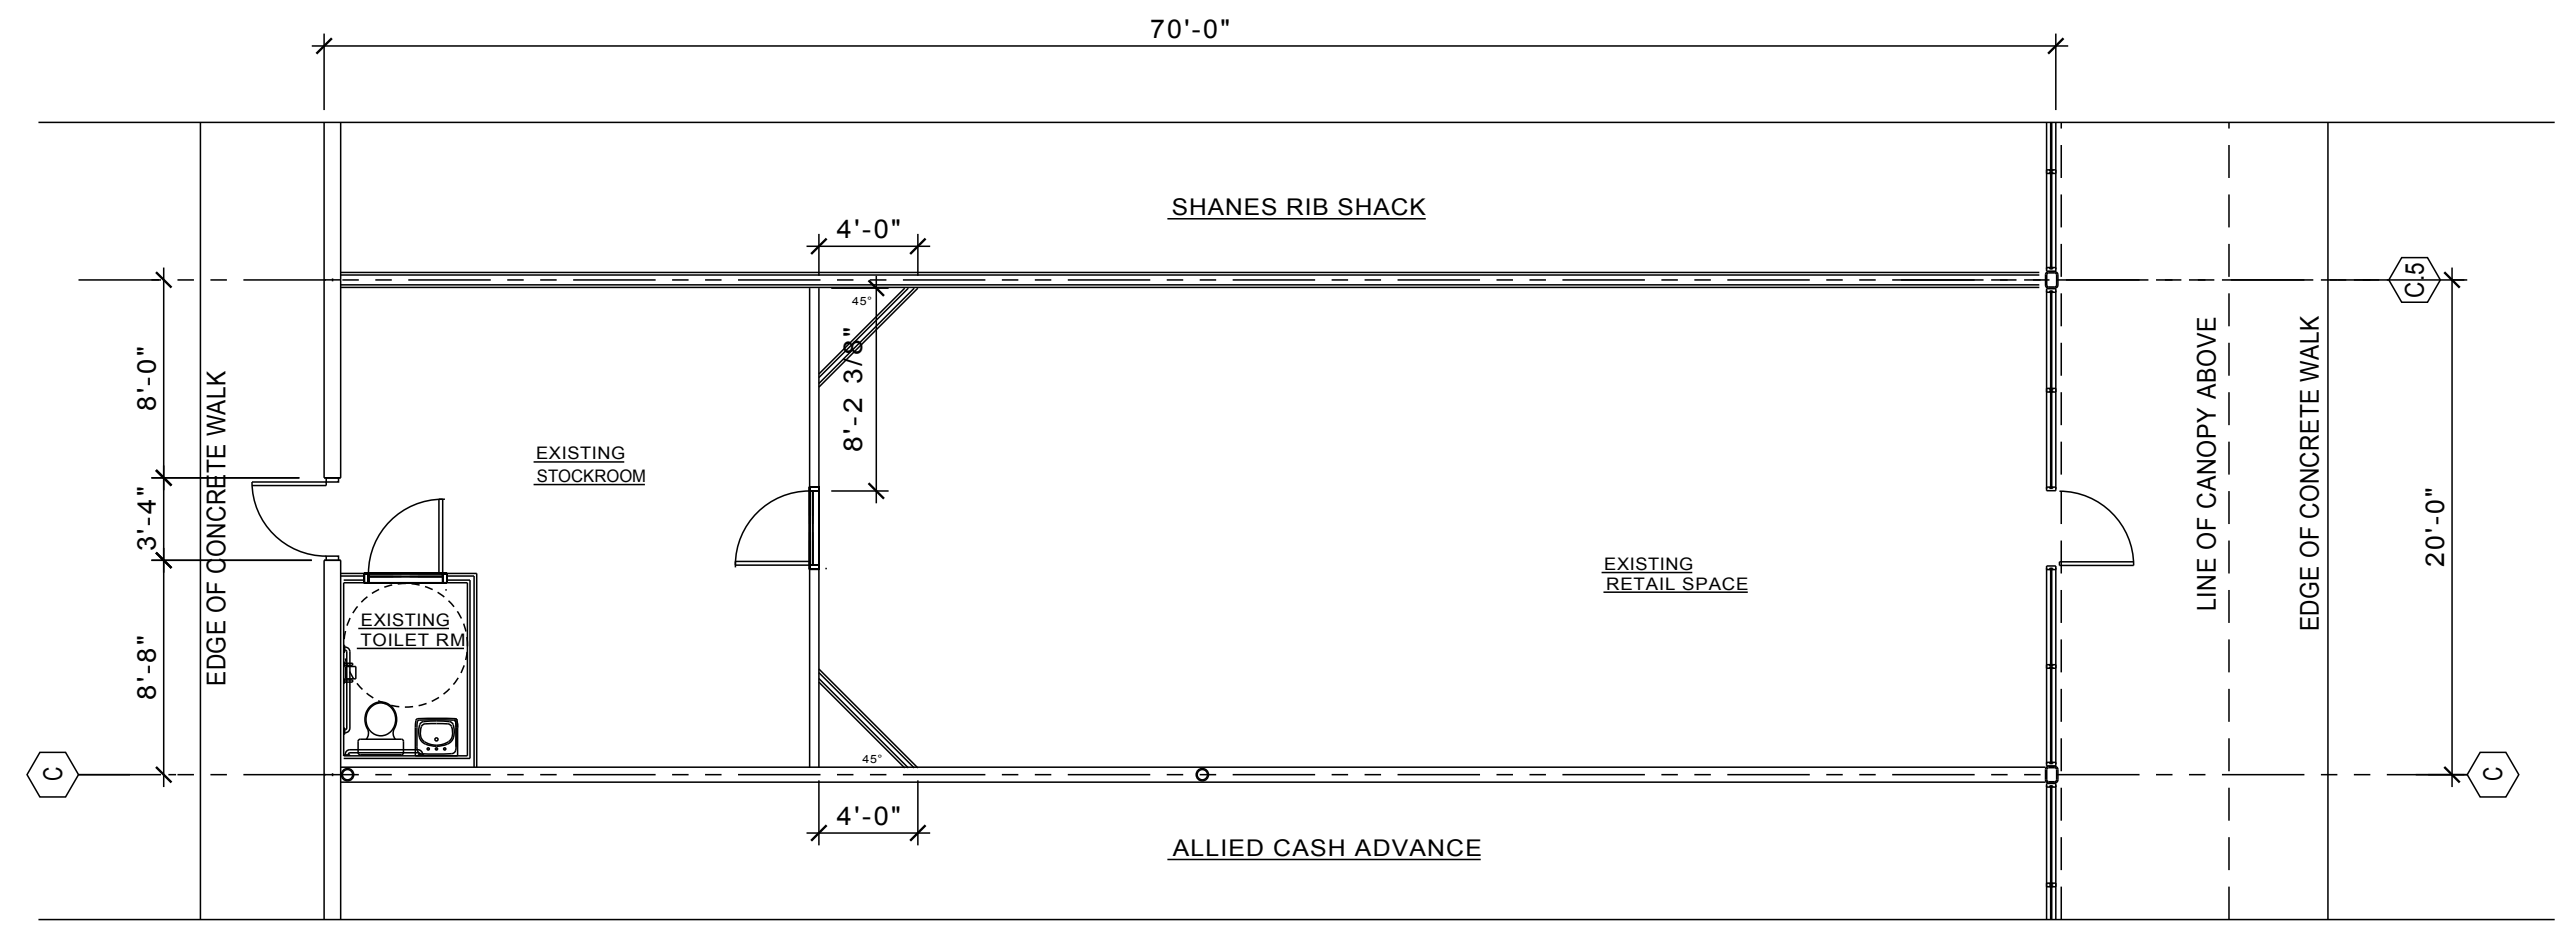

FLOOR PLAN
SCALE $1/8" = 1'-0"$