


SUITE D 2520 S.F.

KEY
= PARTITIONS

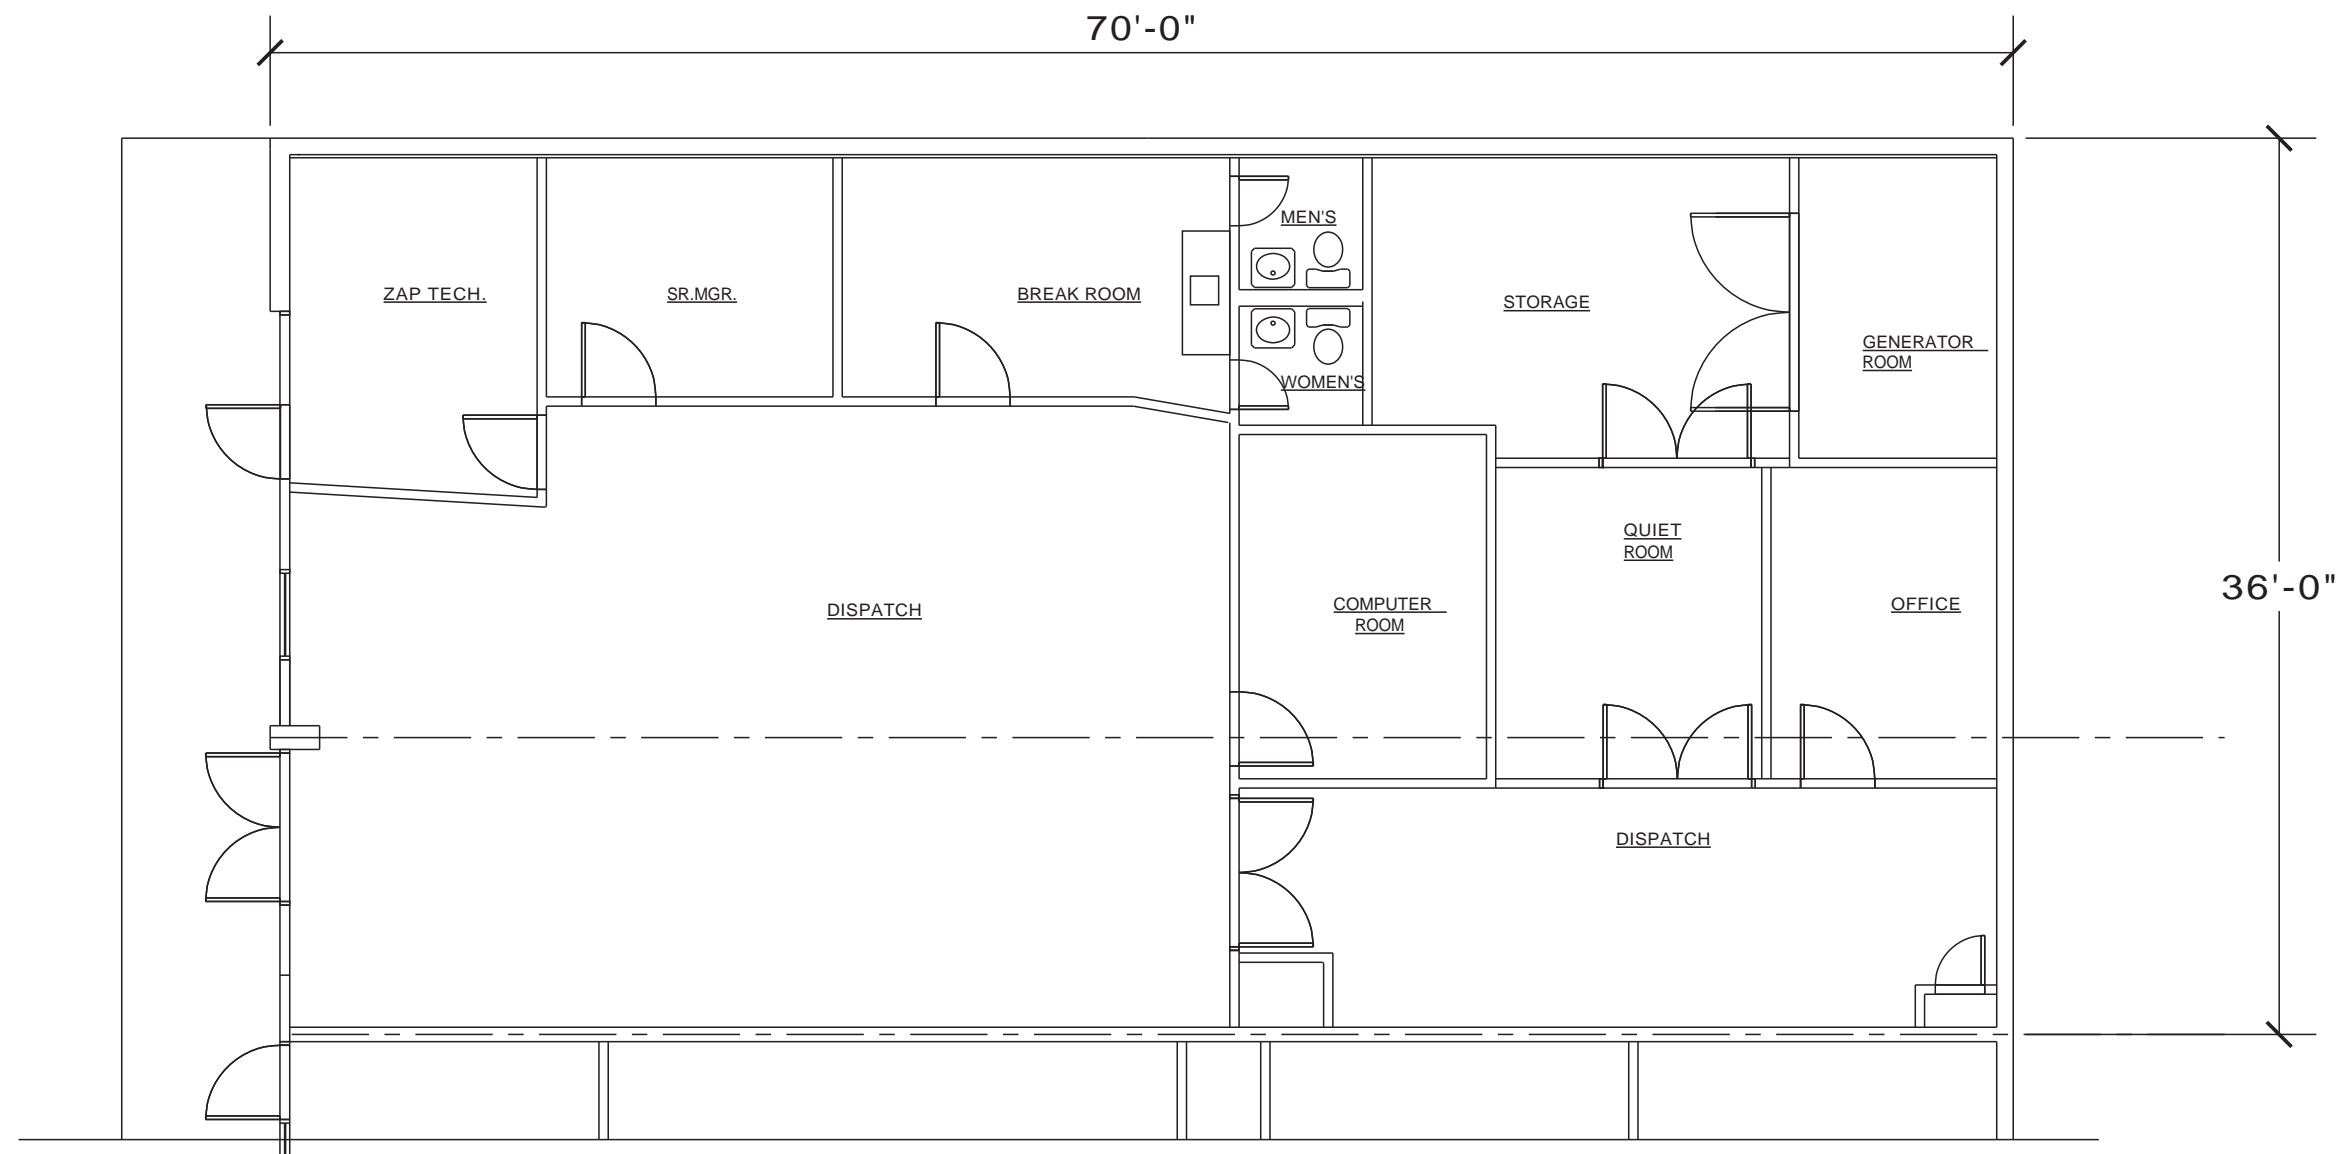

FLOOR PLAN

SCALE

1/8" = 1'-0"



SEAL

REVISIONS

DATE
JULY 18, 2001
DRAWN BY
T. LOWRIE
CHECKED BY
T. LOWRIE

SHEET NO

1
OF ONE