



GROSS SQUARE FOOTAGE
 FIRST FLOOR - 3600 S.F.
 OFFICE AREA - 745 S.F.
 WAREHOUSE - 2,855 S.F.
 MEZZANINE - 286 S.F.

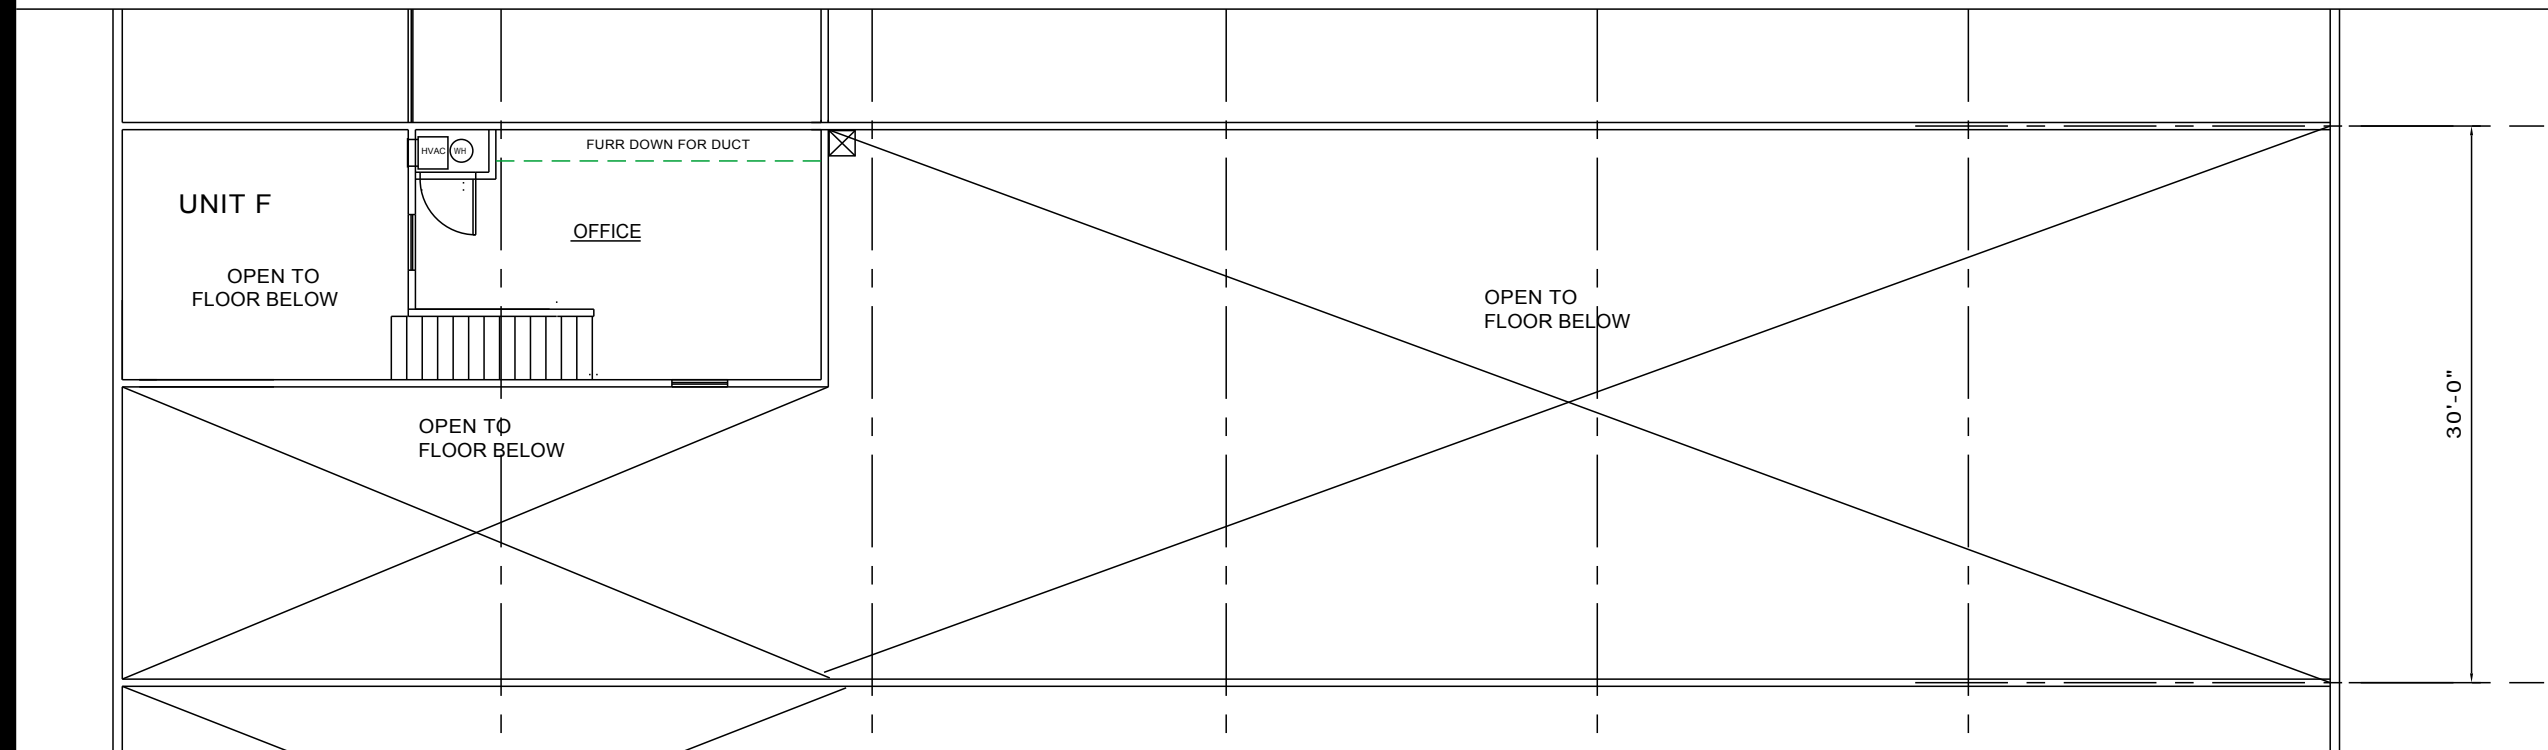


MEZZANINE LEVEL PLAN

SCALE 3/32" = 1'-0"

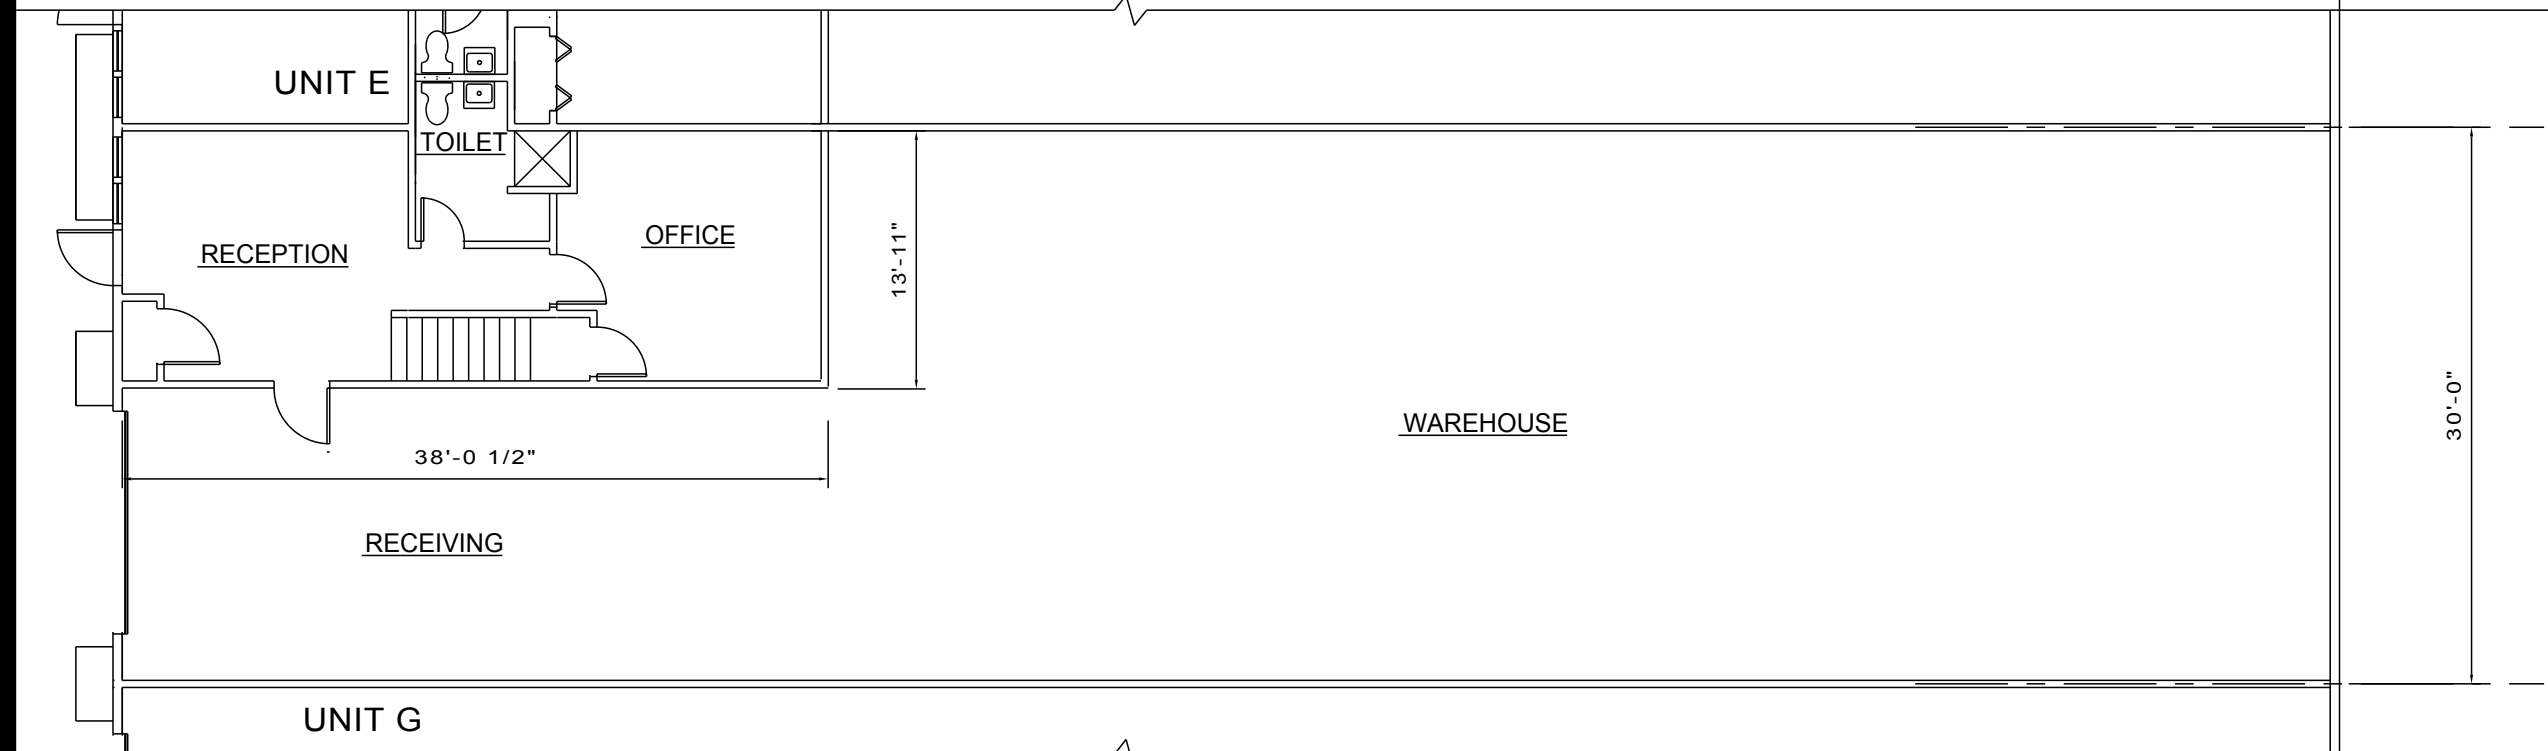

GROUND FLOOR PLAN

SCALE 3/32" = 1'-0"

 

SPACE LAYOUT
 5612 F JENSEN STREET
 JEFFERSON, LOUISIANA 70123

SEAL
REVISIONS

DATE
 FEB 1, 2009
 DRAWN BY
 T. LOWRIE
 CHECKED BY
 T. LOWRIE