

SEAL

REVISIONS


DATE
 MAR. 20, 2001
 DRAWN BY
 T. LOWRIE
 CHECKED BY
 T. LOWRIE

SHEET NO

1


OF ONE

GROSS SQUARE FOOTAGE
 FIRST FLOOR - 3600 S.F.
 OFFICE AREA - 549 S.F.
 WAREHOUSE - 3,051 S.F.
 MEZZANINE - 286 S.F.

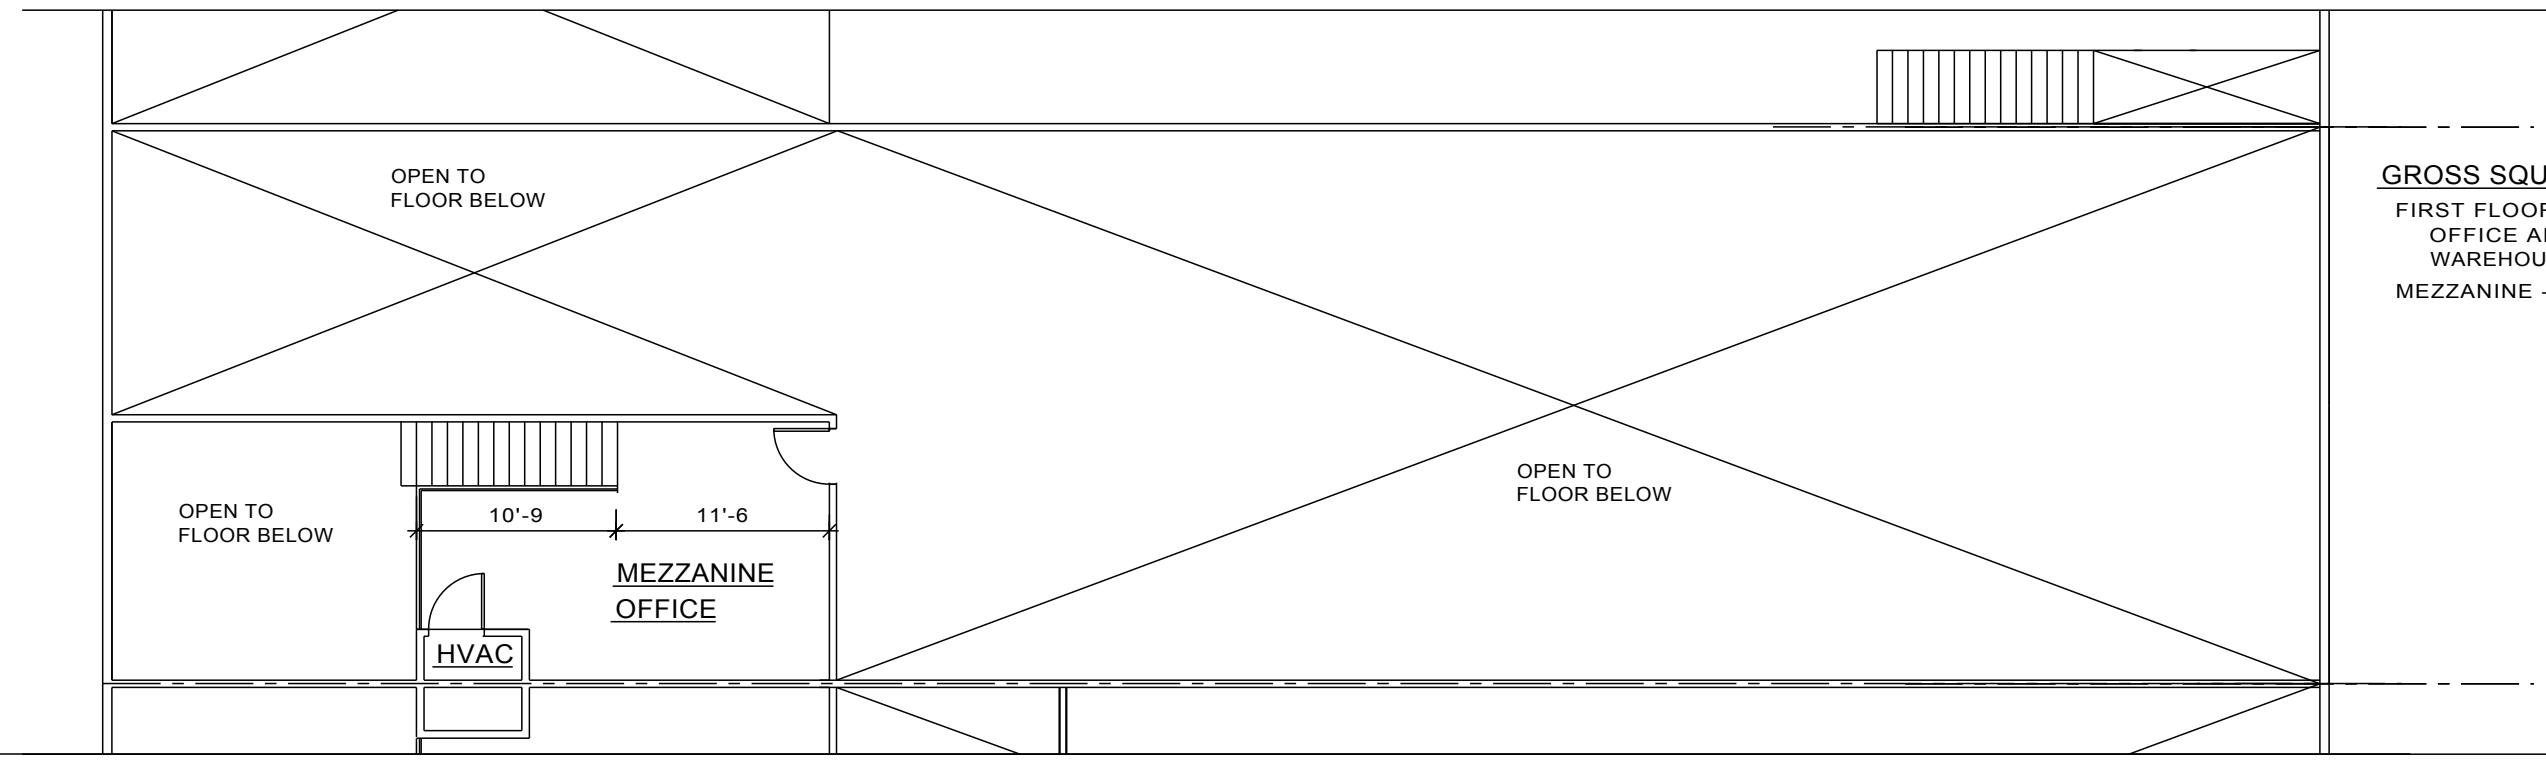

MEZZANINE LEVEL PLAN

SCALE 120'-0" $3/32" = 1'-0"$

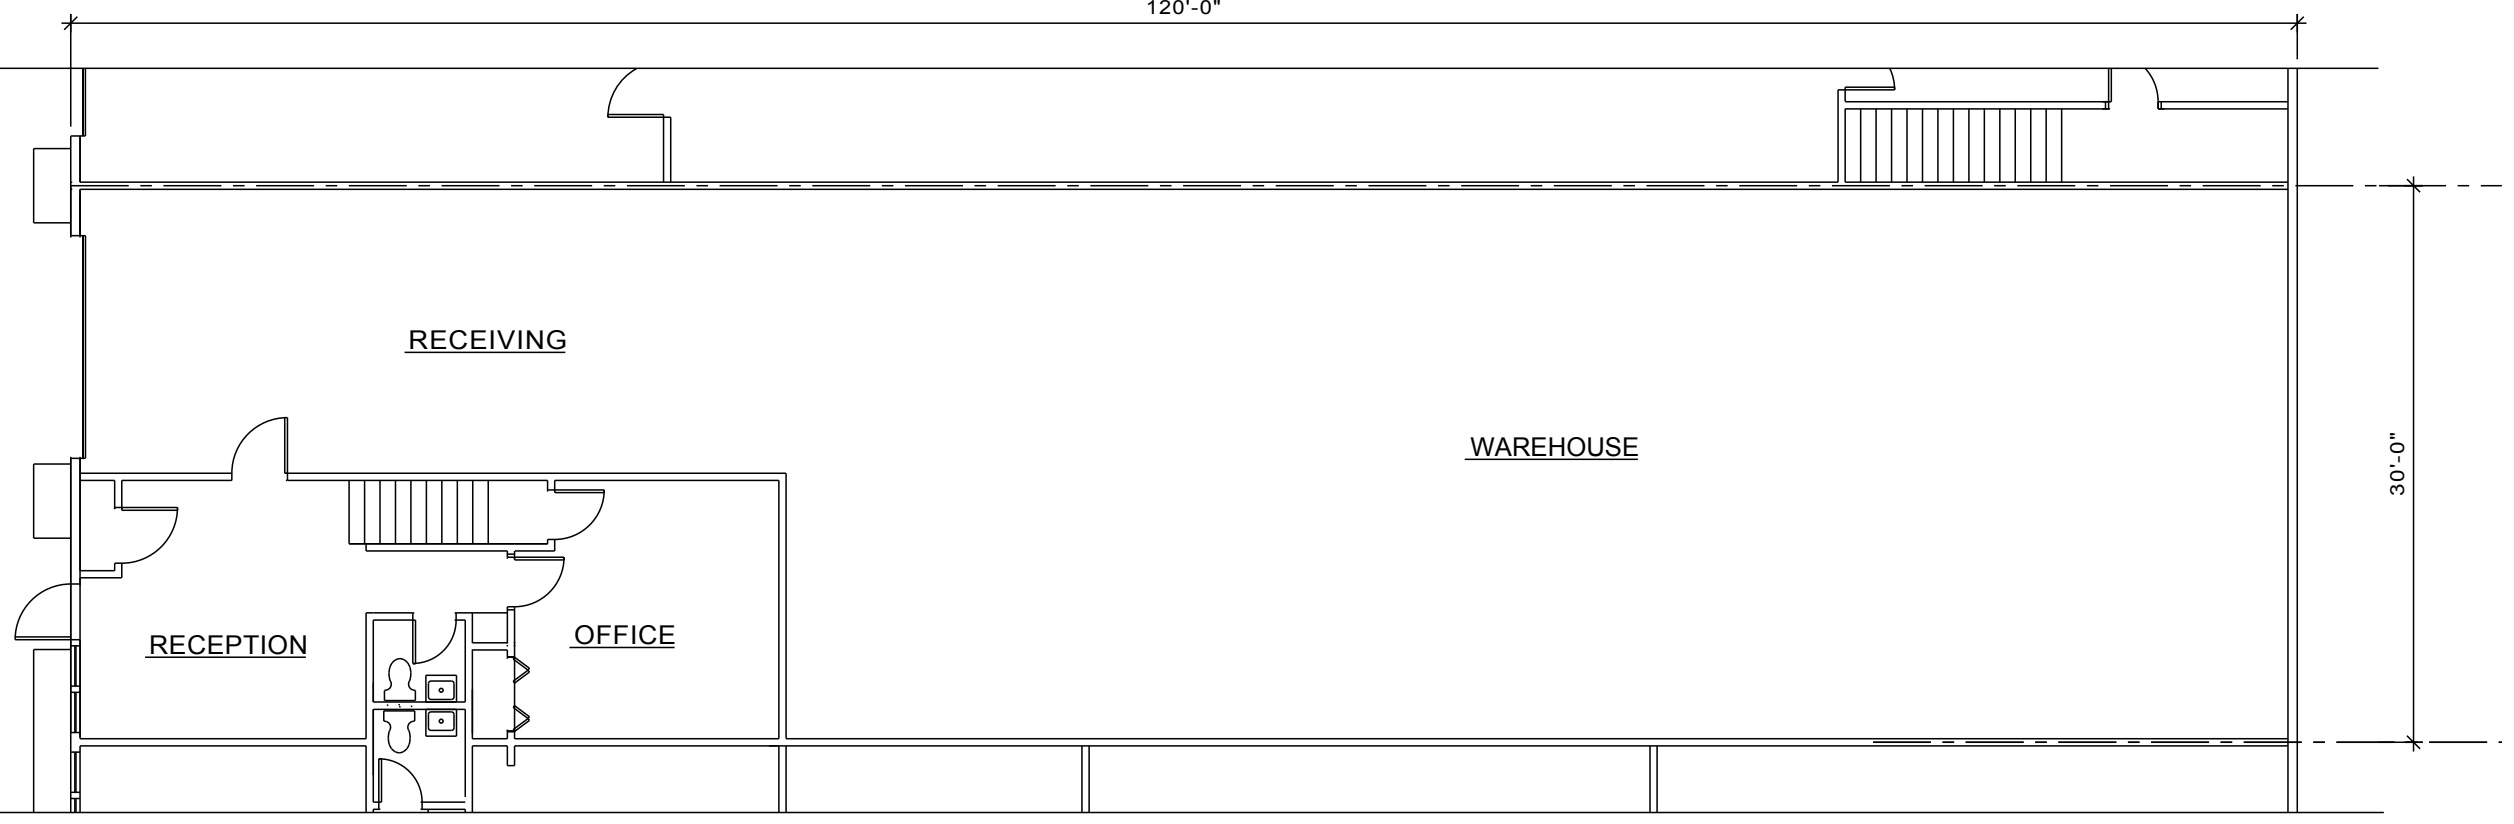

GROUND FLOOR PLAN

SCALE 120'-0" $3/32" = 1'-0"$

