


120'

GROSS SQUARE FOOTAGE


FIRST FLOOR - 3600 S.F.
OFFICE AREA - 745 S.F.
WAREHOUSE - 2,855 S.F.
MEZZANINE - 286 S.F.

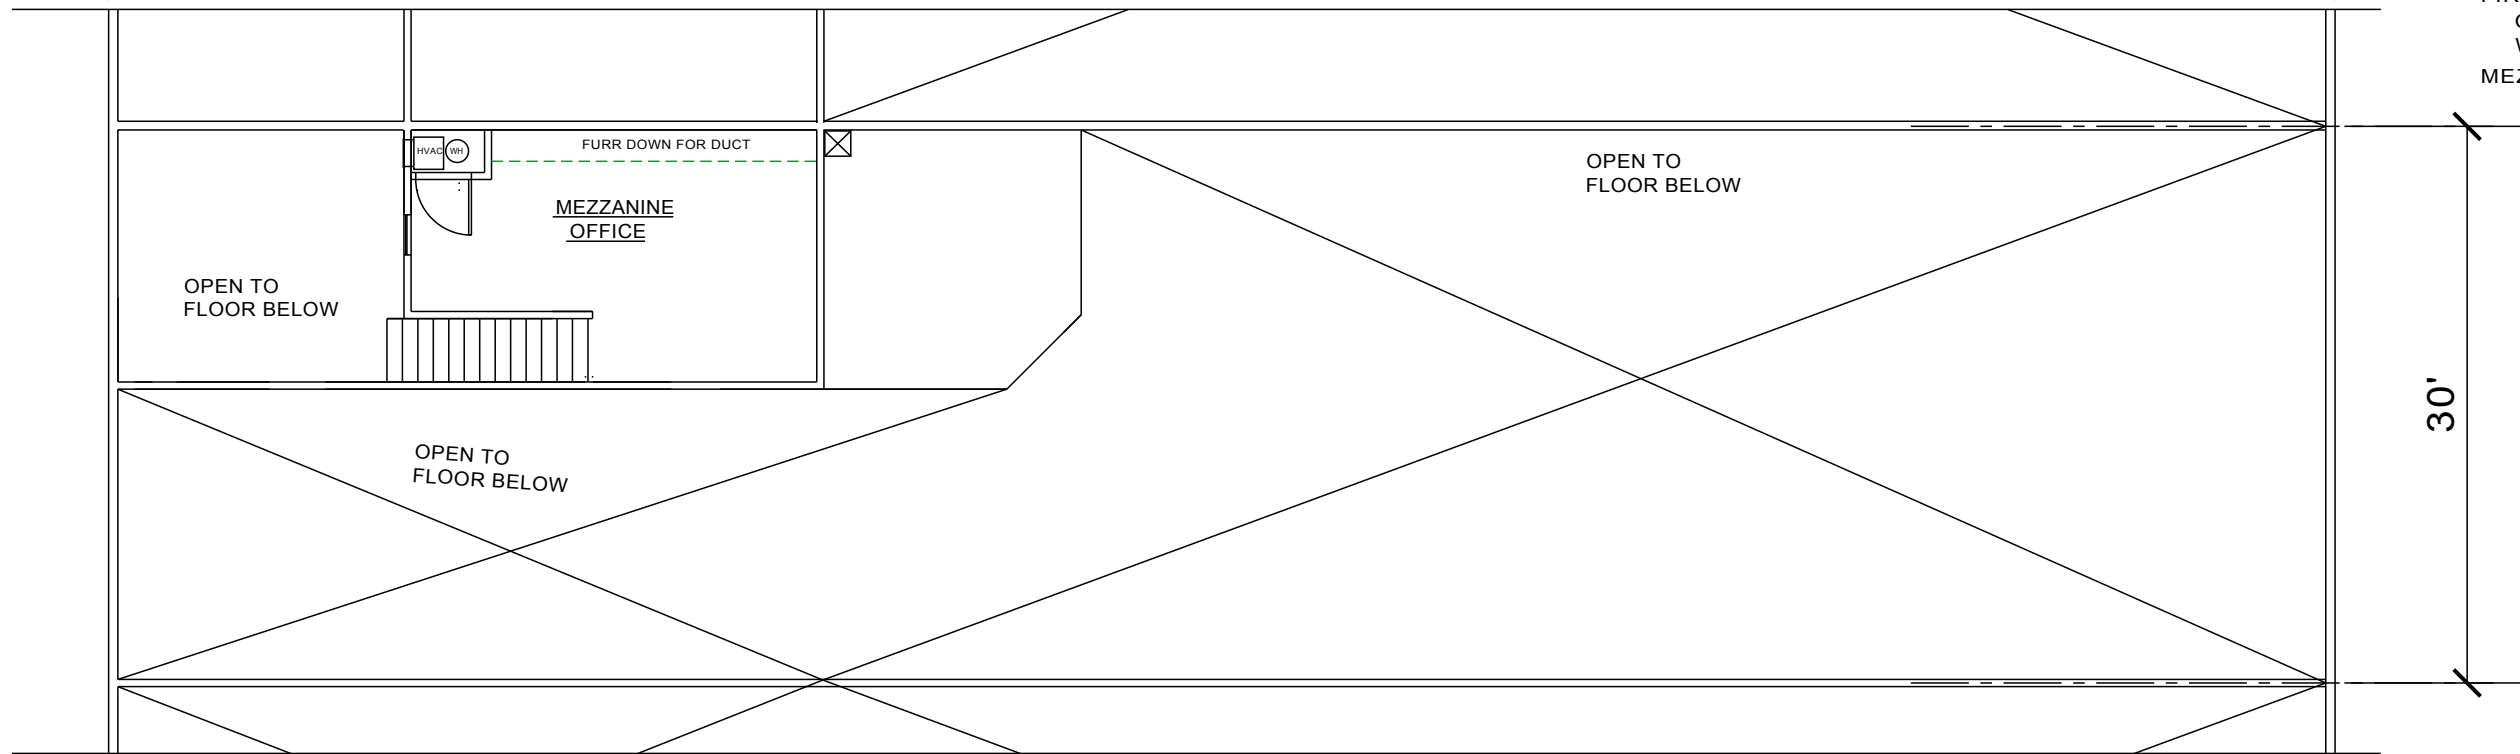

MEZZANINE LEVEL PLAN

SCALE


3/32" = 1'-0"

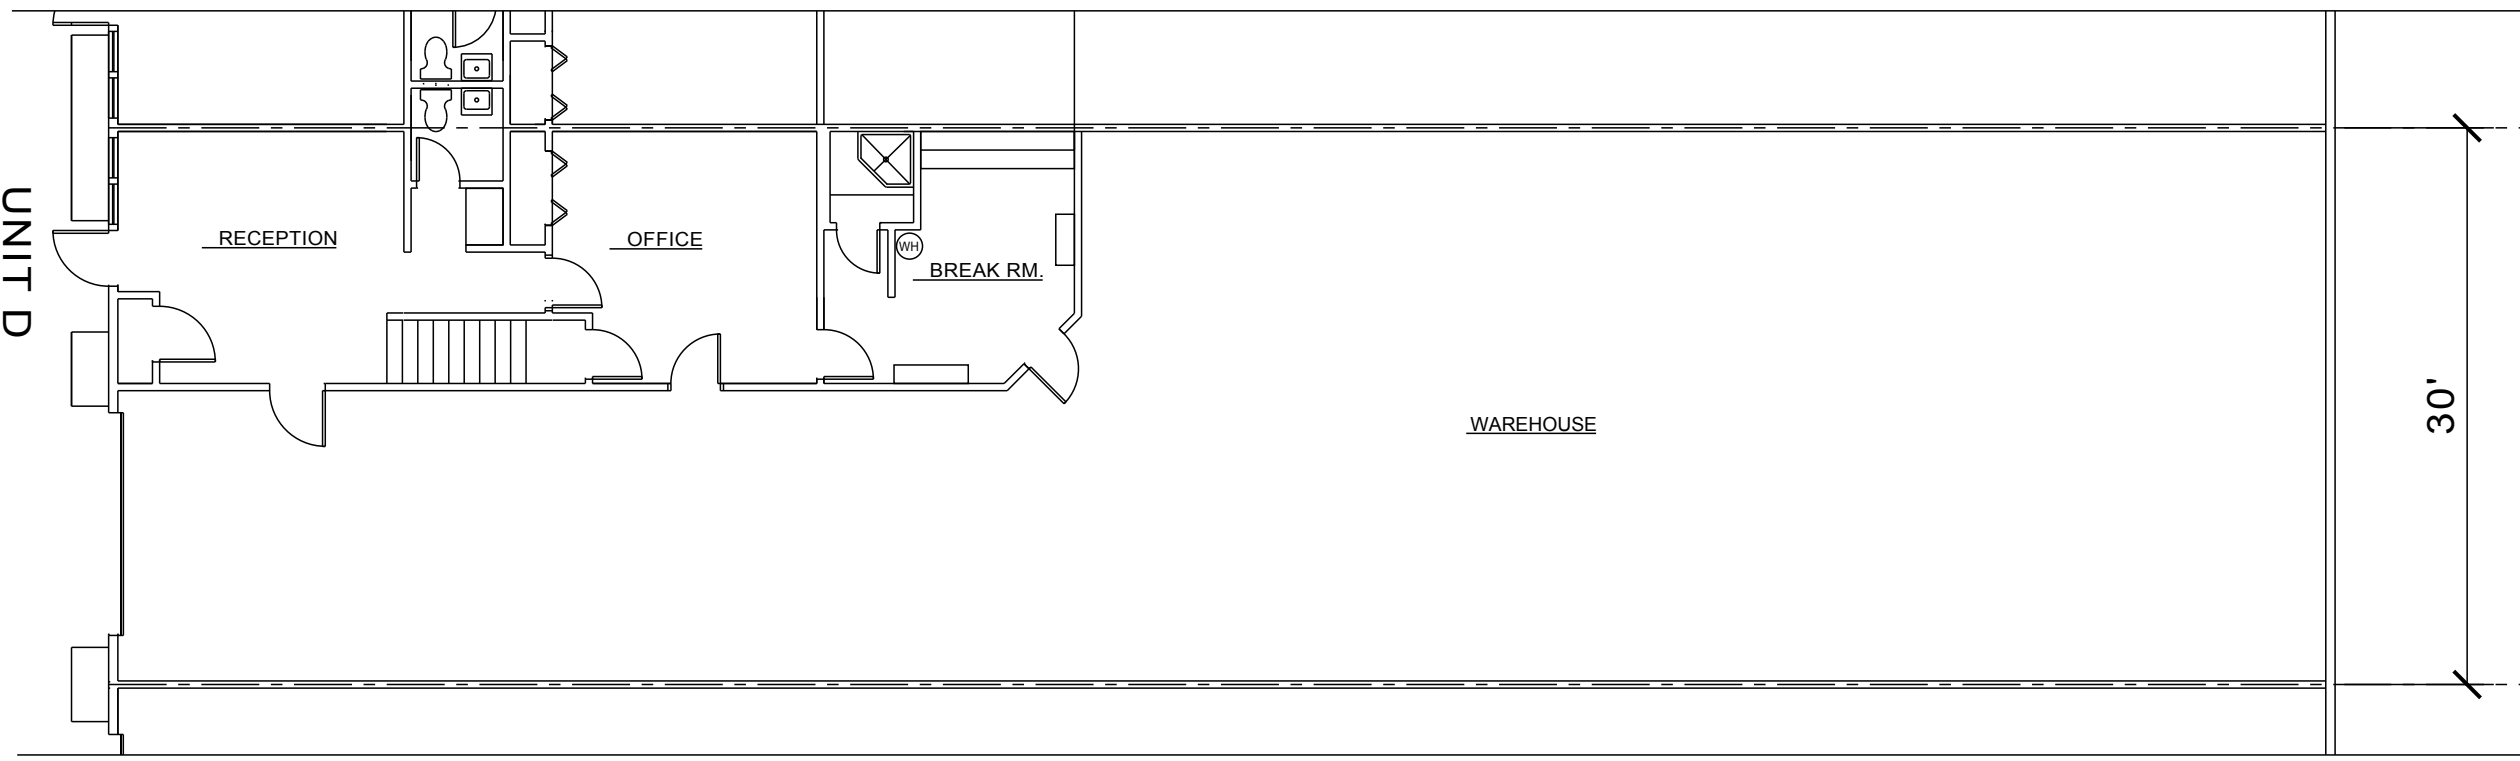

GROUND FLOOR PLAN

SCALE

3/32" = 1'-0"

 

SEAL

REVISIONS

DATE
MAR. 20, 2001
DRAWN BY
T. LOWRIE
CHECKED BY
T. LOWRIE

SHEET NO

1

OF ONE