
 


REFLECTED CEILING / ELECTRICAL
SCALE: 1/8" = 1'-0"

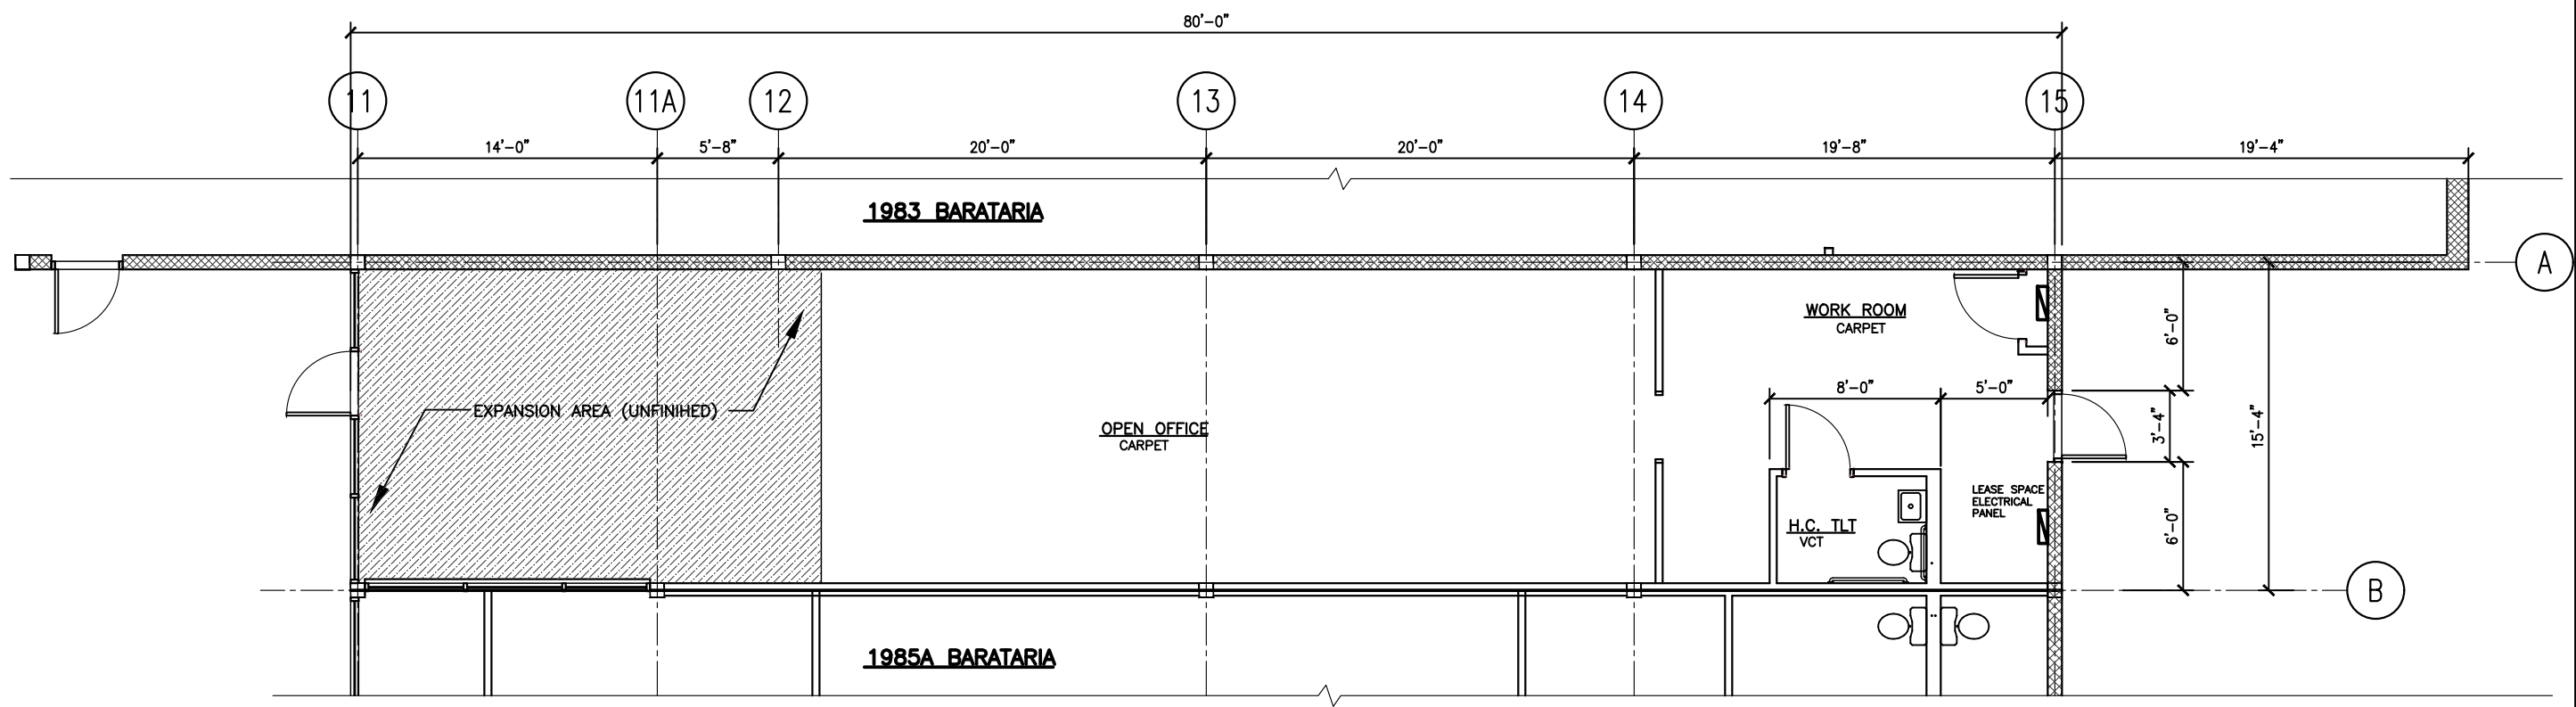

FLOOR PLAN 1,226 S.F.
SCALE: 1/8" = 1'-0"

EXPANDED LEASE SPACE
1985 BARATARIA BOULEVARD
OAK RIDGE PLAZA SHOPPING CENTER
MARRERO, LOUISIANA 70072

REVISIONS

DATE
JAN. 24, 2022
DRAWN BY
C. YOUNG
CHECKED BY
C. YOUNG

SHEET NO

1
OF FOUR